

# Rourkela Smart City Limited

Udit Nagar, Rourkela-769012

Tender No.124, Dtd. 06.04.2018

Addendum No. 1, Dtd. 12.04.2018

**IMPORTANT :** Tenderers are advised to go through the documents attached herewith which will be part of the Tender Documents. Tenderers are required to acknowledge this tender addendum along with the bid while submitting the bid.

*All other terms and conditions in Tender document remain unchanged.*



**Chief Executive Officer  
Rourkela Smart City Limited**

Bidder's acknowledge of the Tender no.124, dtd. 06.04.2018  
Addendum no.1, dtd.12.04.2018  
(in official letter pad)

We hereby acknowledge receipt of the above referenced Addendum to the Request to Tender and the Tender Addendum shall be incorporated into our Tender submission.


Name of the Bidder

Signature & seal of Authorised Representative:

Description	Qty	Unit	Unit load (W)	Total Load (W)
<b>Workstation</b>	<b>As per DWG</b>	<b>Set</b>	150	6450
<b>1set comprises</b>				
16A Plug Socket	3	Nos.		
16A Switch	2	Nos.		
LAN Port	1	No.		
Telephone Port	1	No.		
<b>CFO/CS/GM Room</b>	<b>3</b>	<b>Set</b>	150	450
<b>1set comprises</b>				
16A Plug Socket	5	Nos.		
16A Switch	3	Nos.		
LAN Port	1	No.		
Telephone Port	1	No.		
<b>Conference Room</b>	<b>1</b>	<b>Set</b>	450	450
<b>1set comprises</b>				
16A Plug Socket	22	Nos.	Provision in table + Projector + TV	
16A Switch	22	Nos.		
LAN Port	4	No.		
Telephone Port	2	No.		
<b>CEO Room</b>	<b>1</b>		450	450
16A Plug Socket	5	Nos.		
16A Switch	3	Nos.		
LAN Port	1	No.		
Telephone Port	1	No.		
<b>Visitors Room</b>	<b>1</b>		450	450
16A Plug Socket	3	Nos.		
16A Switch	3	Nos.		
LAN Port	1	No.		
Telephone Port	1	No.		
<b>Printers</b>	<b>2</b>		200	400
16A Plug Socket	2	Nos.		
16A Switch	2	Nos.		
<b>Pantry</b>			200	200
16A Plug Socket	3	Nos.		
16A Switch	3	Nos.		
				<b>8850</b>
		<b>Diversity factor</b>		0.7
		<b>Total Load</b>		<b>6195</b>

Note: The loads are for estimation puporse only.

WORKSTATIONS STATIONERY STORAGE

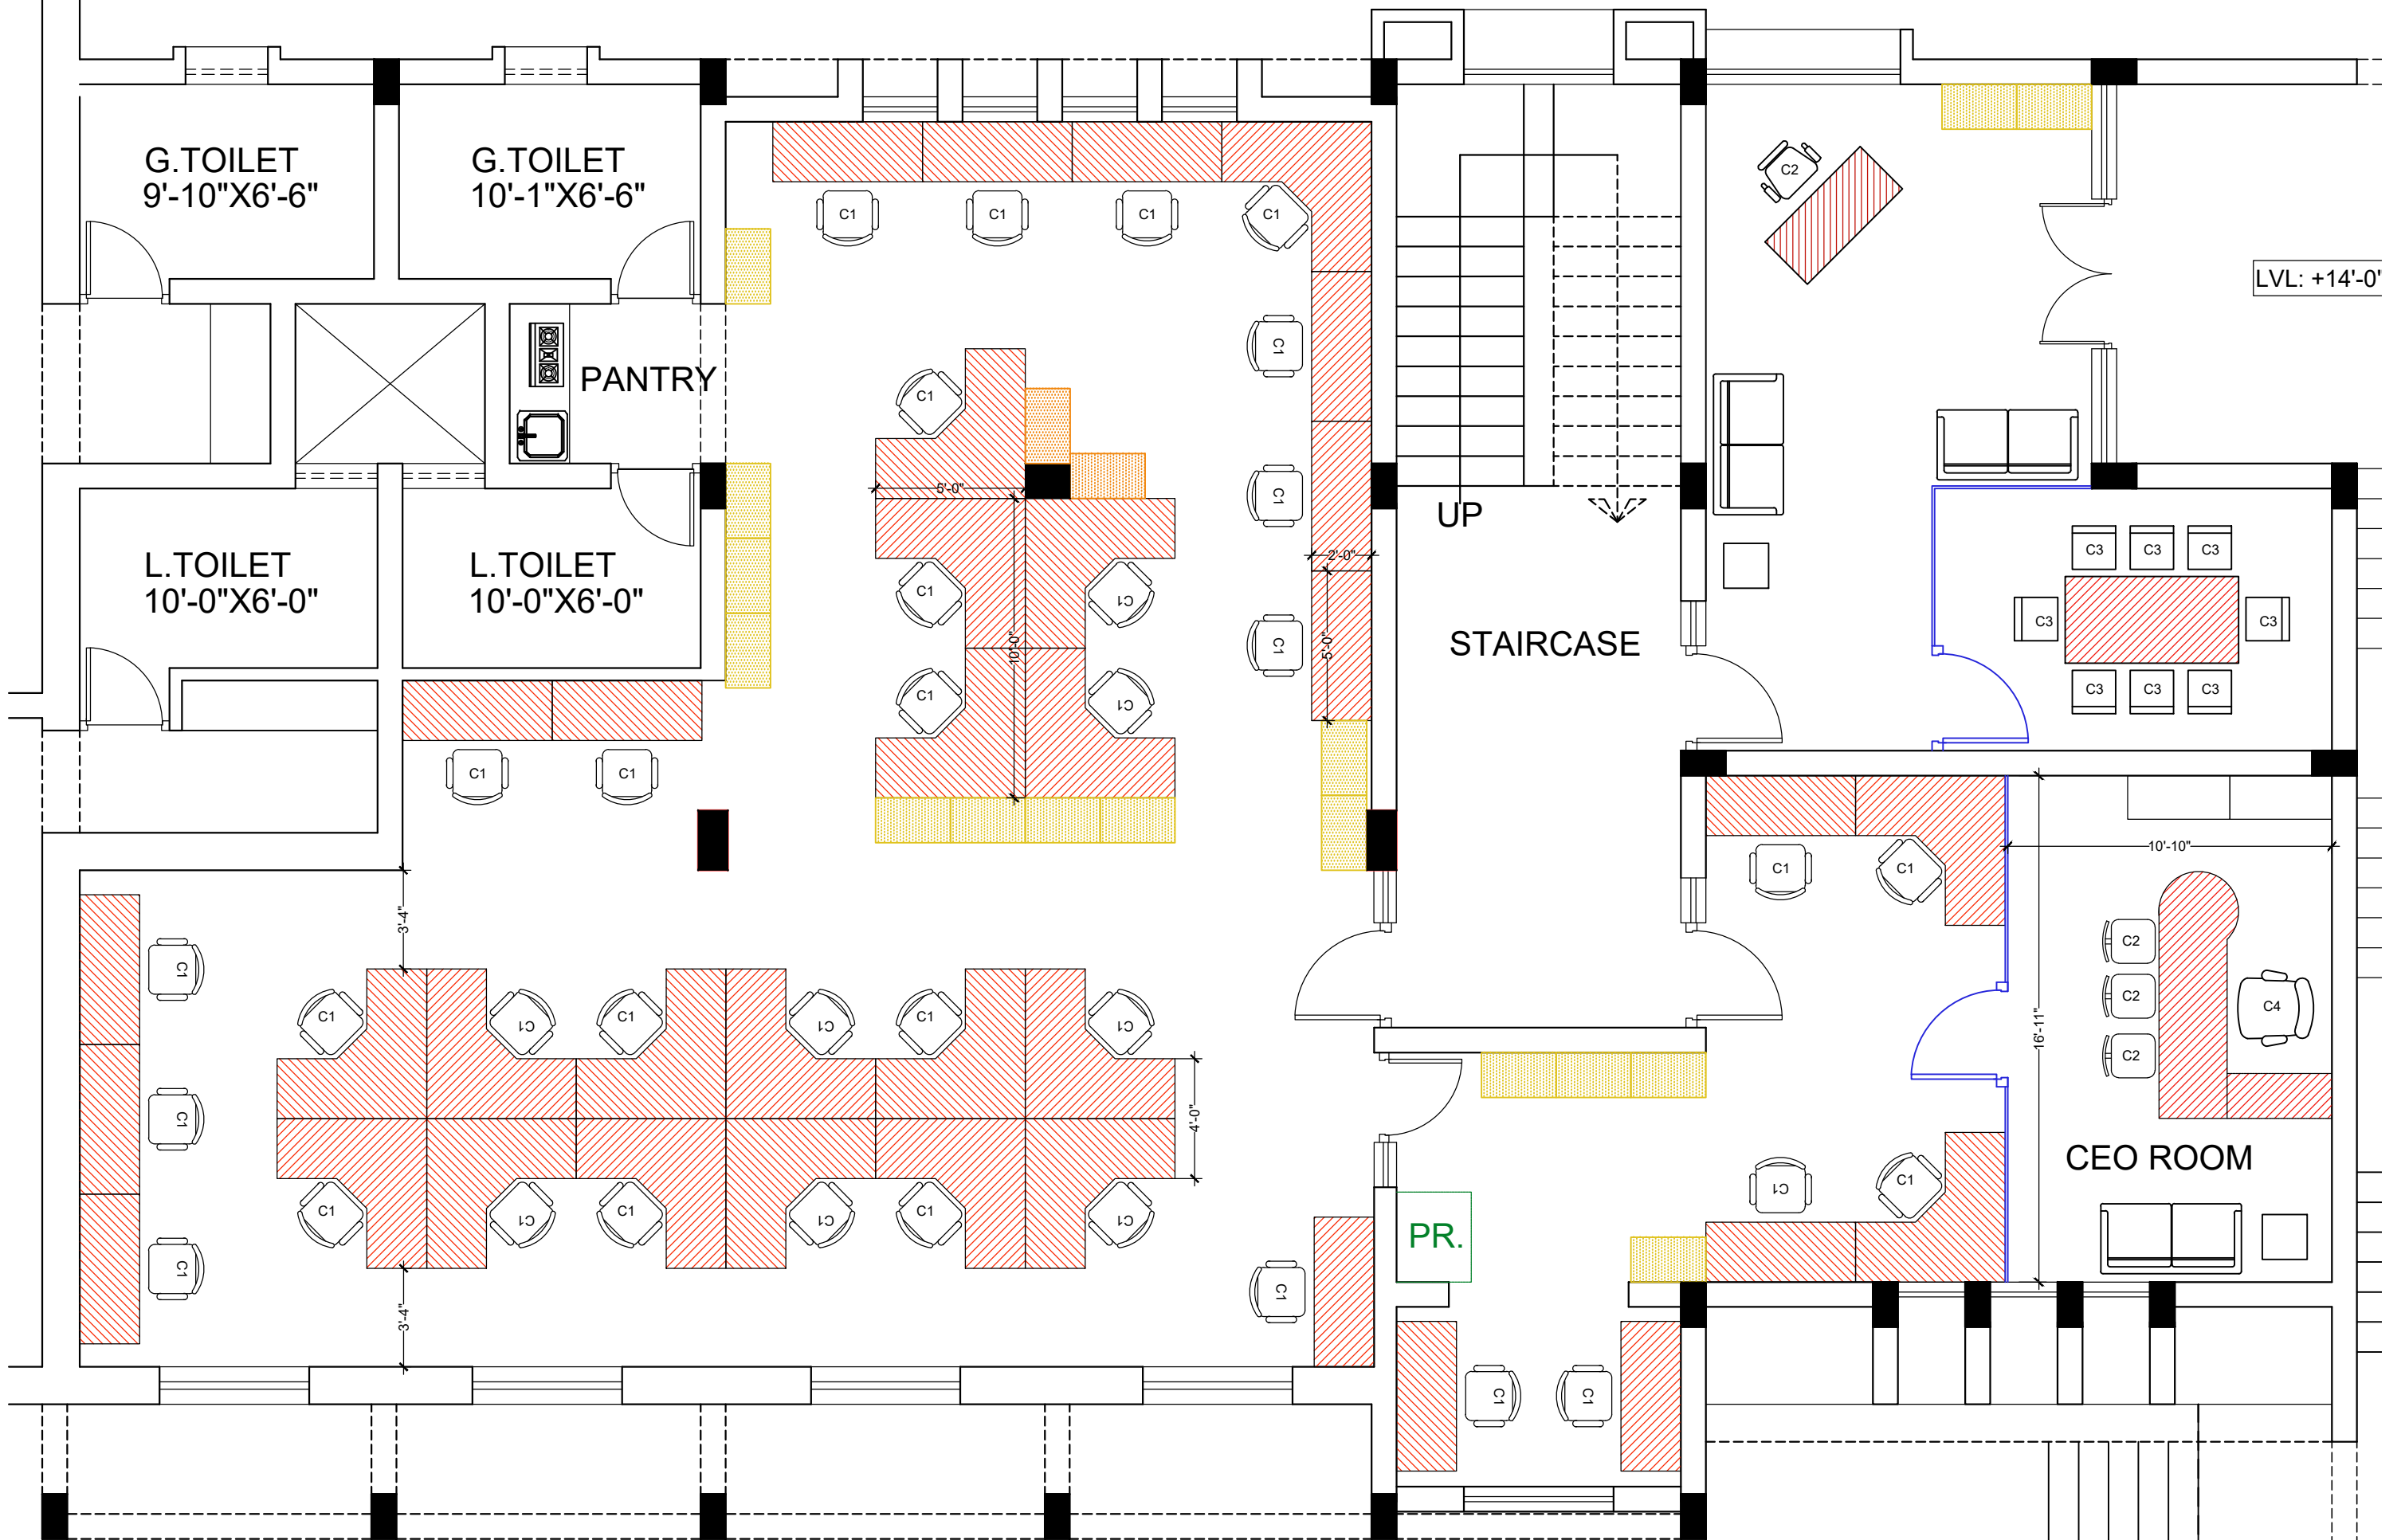

LVL: +14'-0"


FIRST FLOOR LAYOUT (36 WORKSTATIONS)

WORKSTATIONS

LOW HT PARTITION

STORAGE

SIDE TABLE

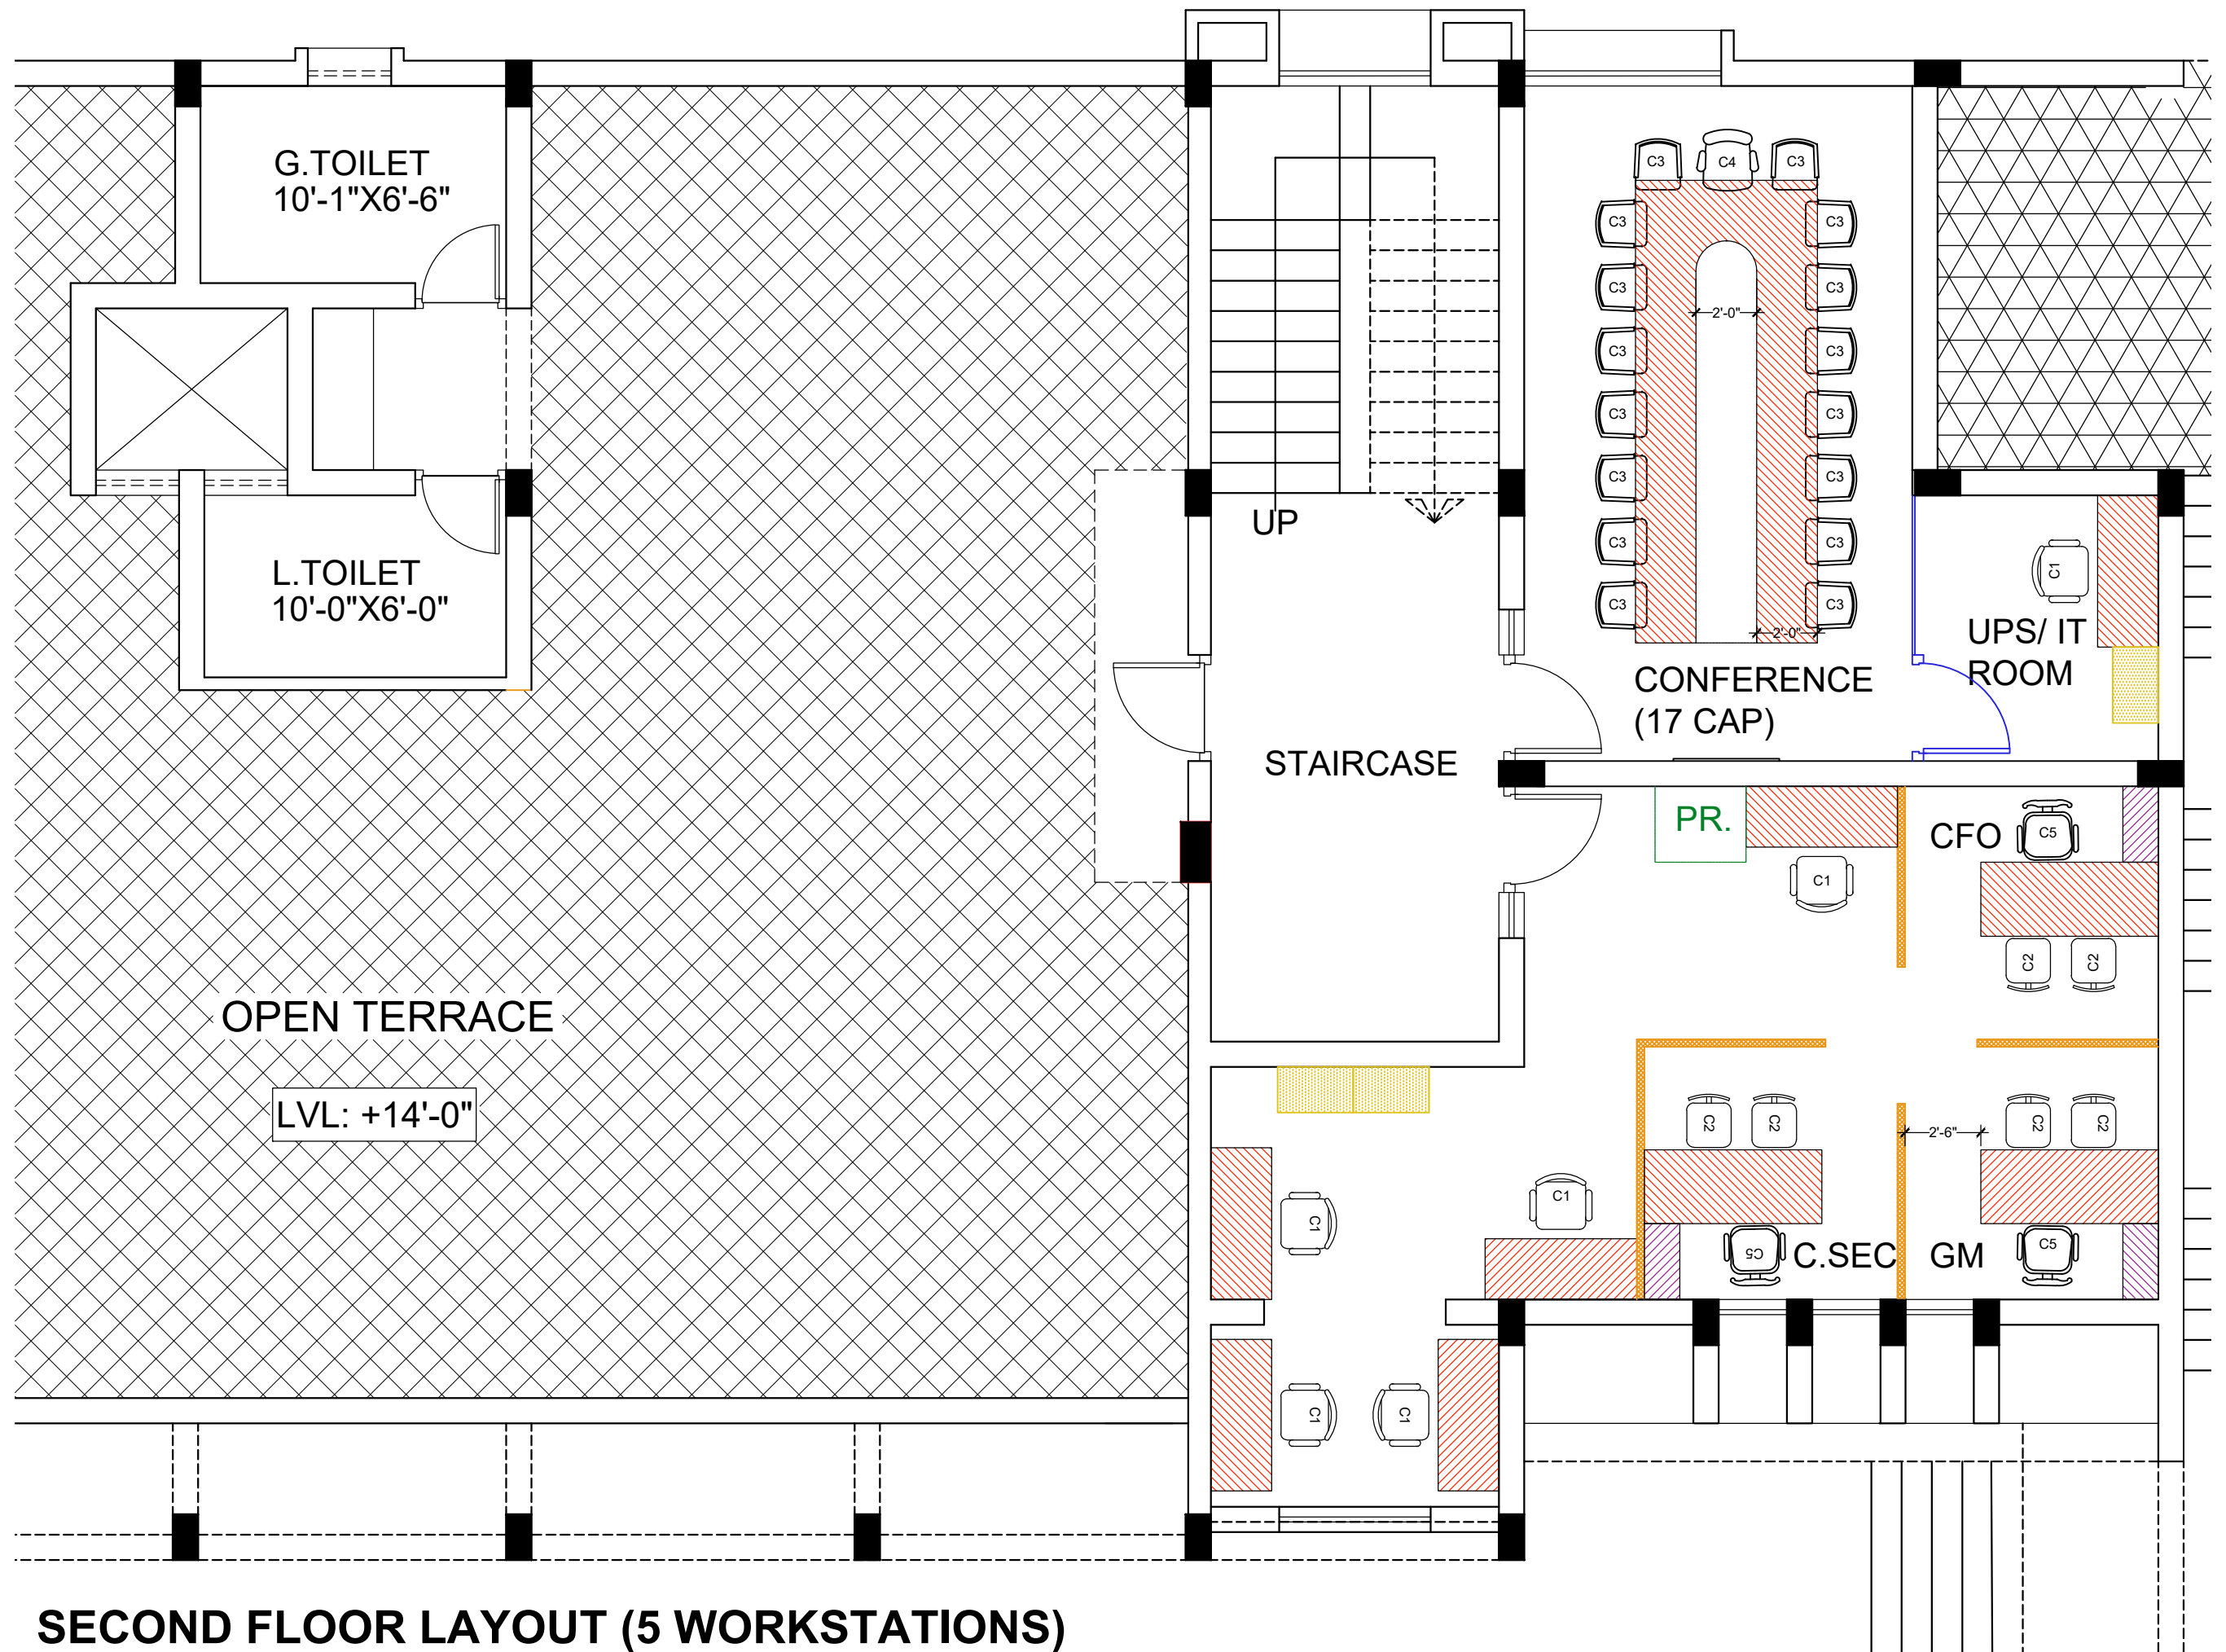

SECOND FLOOR LAYOUT (5 WORKSTATIONS)